


ATTACHMENT C

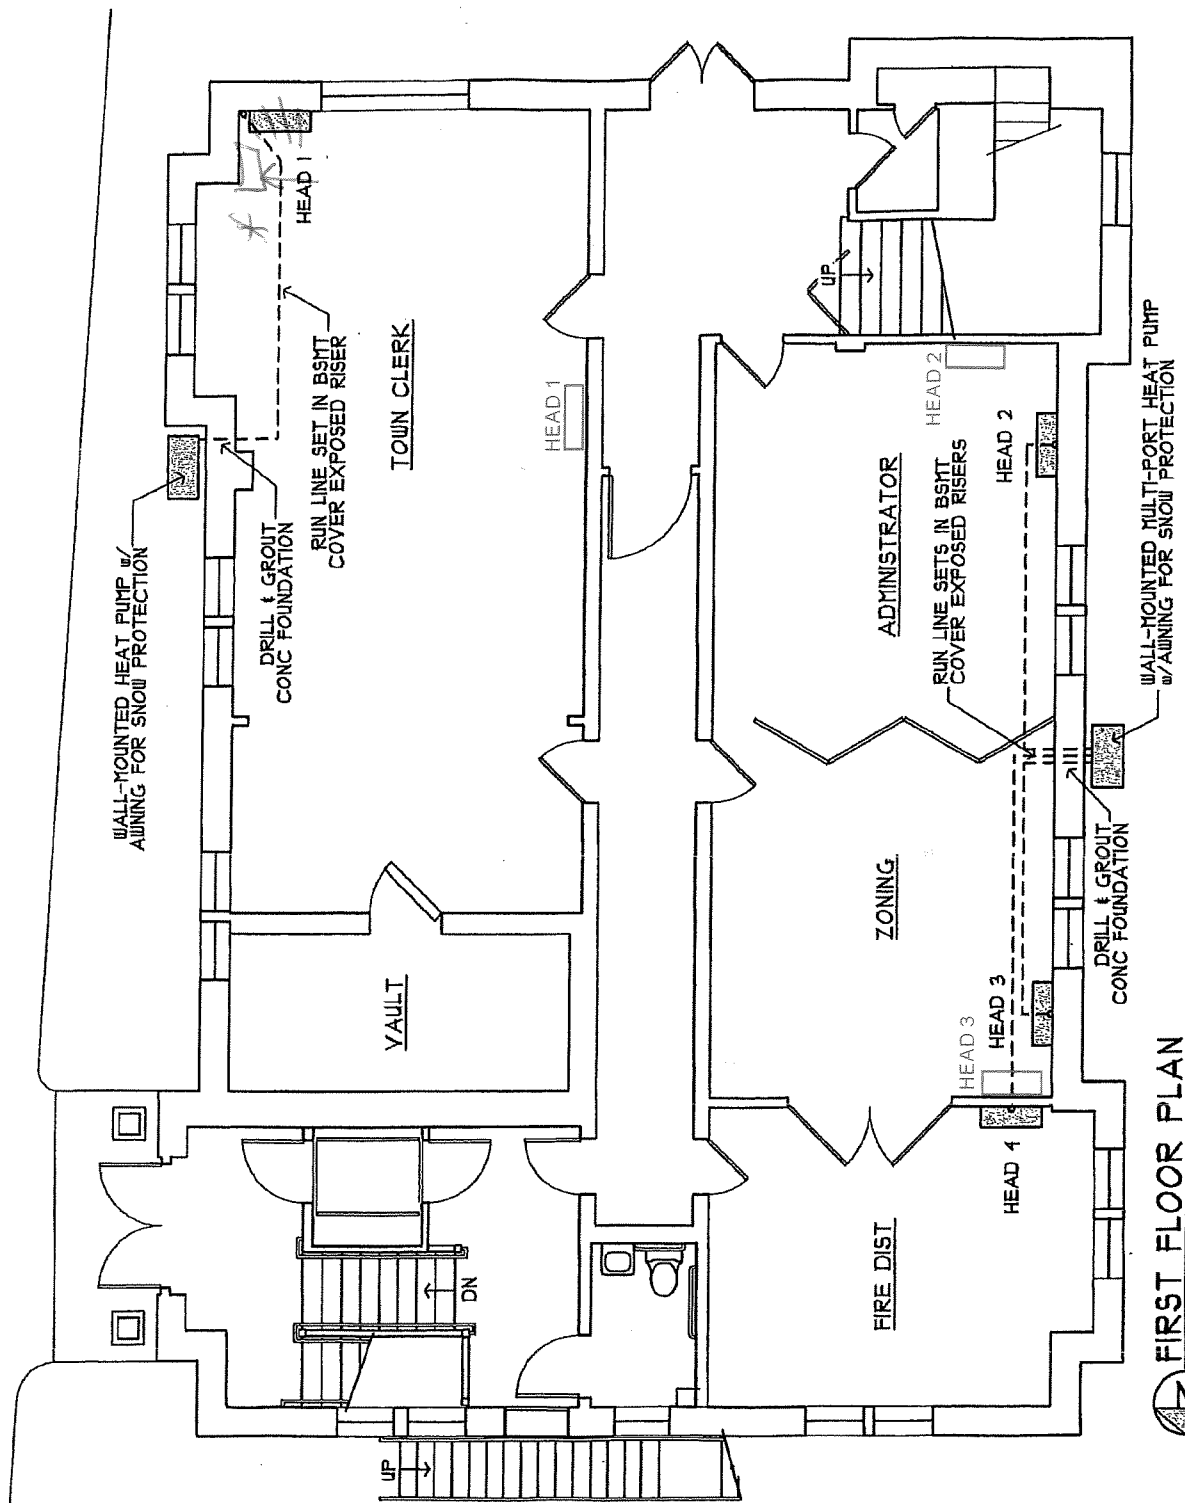

NOTE: Based on our conversation yesterday, these locations seem to be better because they will no interfere with the hot water baseboard heating. Also, placing Head 3 and 4 back-to-back could allow a single chaseway with both linesets to service both heads.